


LEGEND

- EXISTING SIDEWALK
- PROPOSED SIDEWALK
- PROPOSED ROADWAY
- PROPOSED BIKE PATH
- HEAVY LANDSCAPING
- FIRE HYDRANT
- SANITARY SEWER
- UTILITY POLE
- WATER METER
- PEDESTRIAN LIGHTING

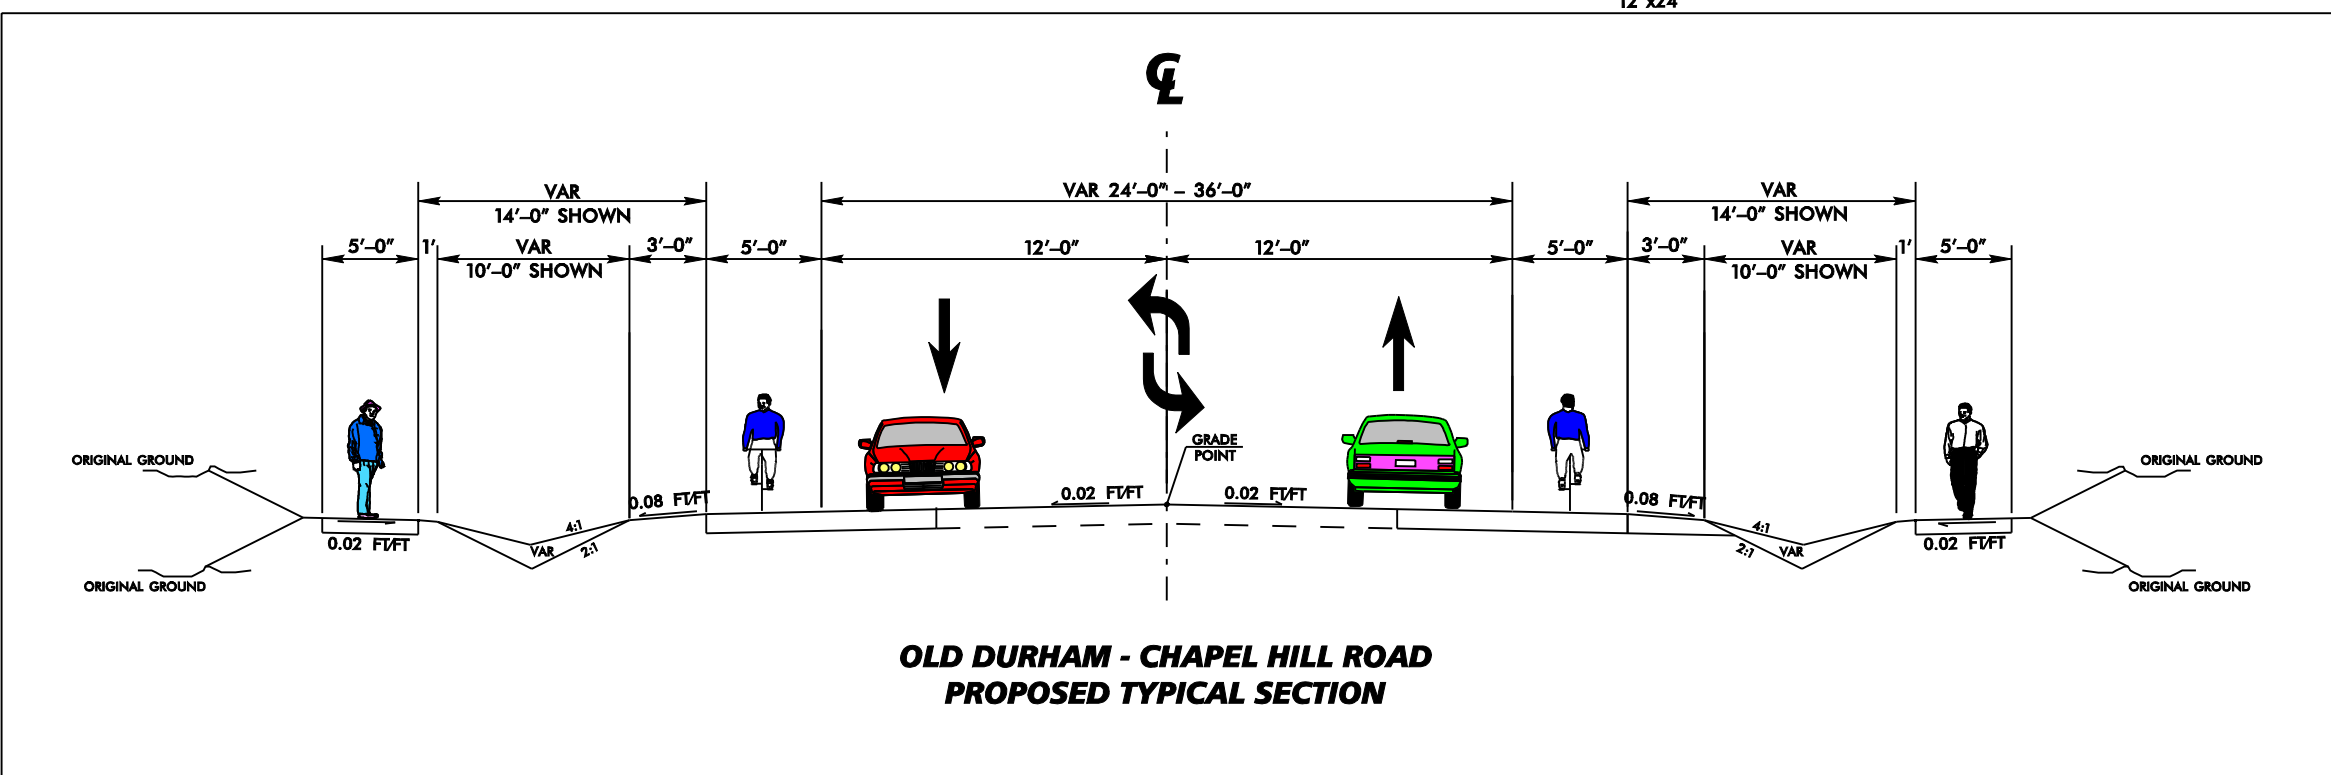

Old Durham-Chapel Hill Road Bicycle/Pedestrian Constructability Drawings

0 25 50 100 200 FEET
SHEET 4 JUNE 28, 2005

