


## APPENDIX E

### CROSS-SECTION GUIDELINES

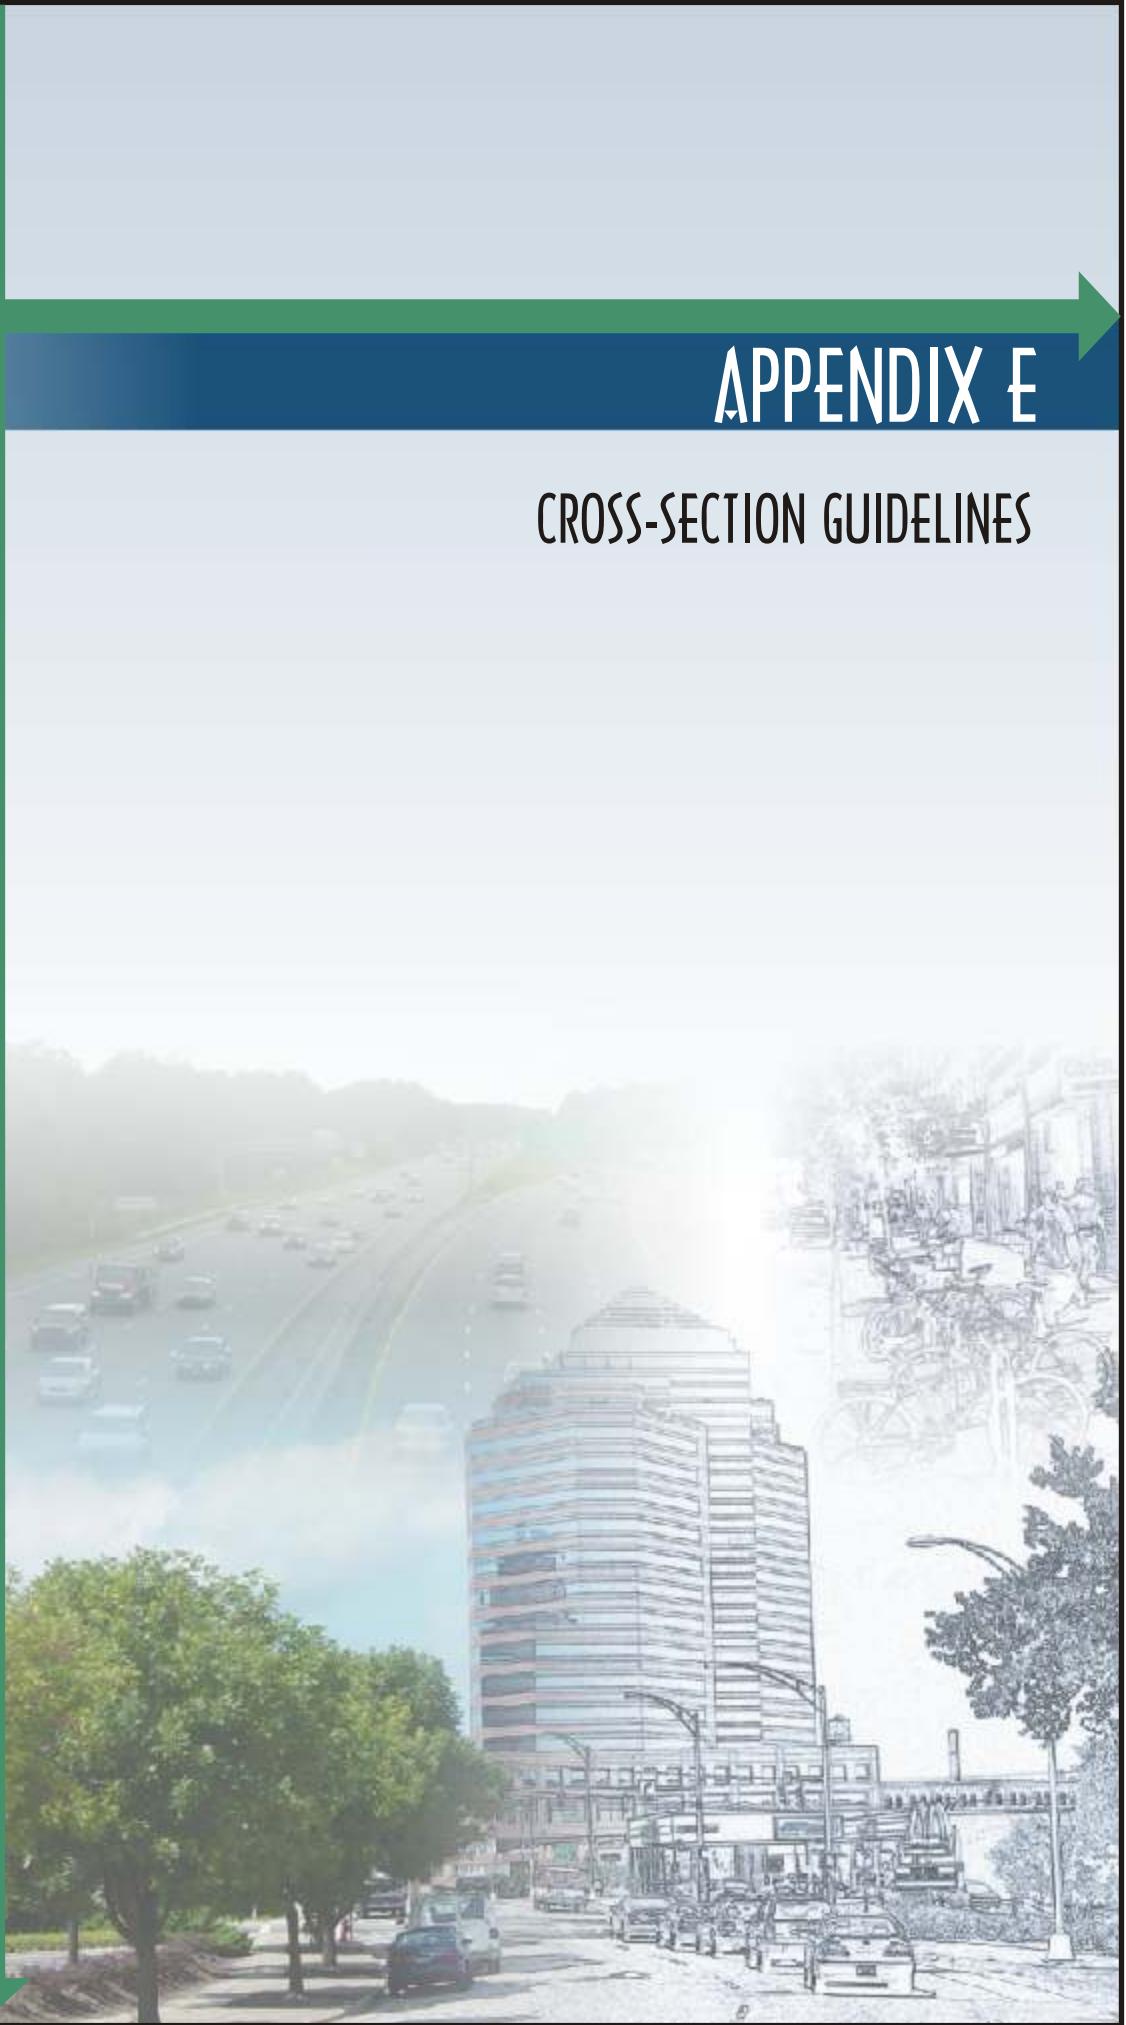




## **APPENDIX E – CROSS-SECTION GUIDELINES**

---

DCHC MPO policy is to promote the cross-section designs in this appendix to create roadways that are multi-modal and sensitive to the local context (e.g., land use, non-automotive trips). These designs are guidelines. The final cross-section design of a road depends on many operational, planimetric, contour and land use factors, and thus design decision must be made on a case-by-case basis.


## TYPICAL ROADWAY CROSS SECTIONS

M.

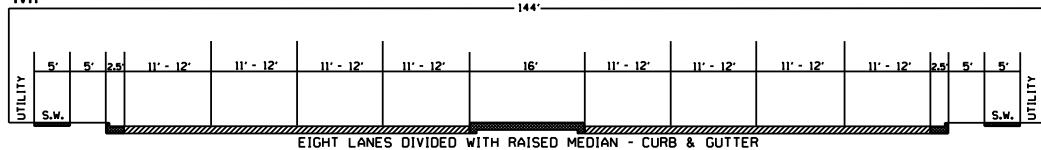


## TYPICAL ROADWAY CROSS SECTIONS FOR ACCOMMODATING BICYCLES


N.

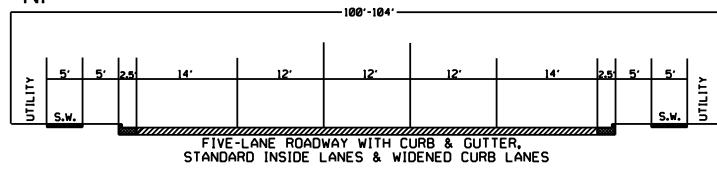


O.

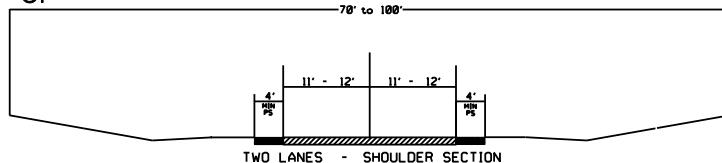


P.

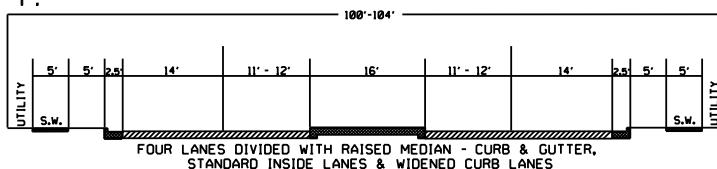

Q.

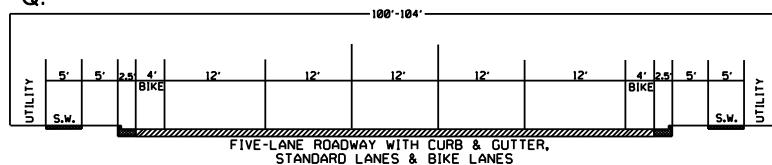


R.

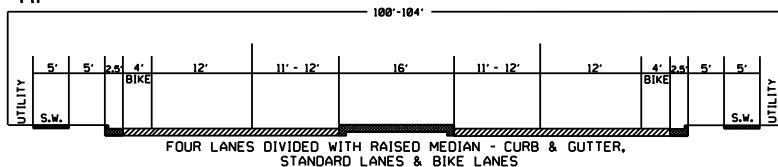


NOT TO SCALE

# TYPICAL ROADWAY CROSS SECTIONS


F.

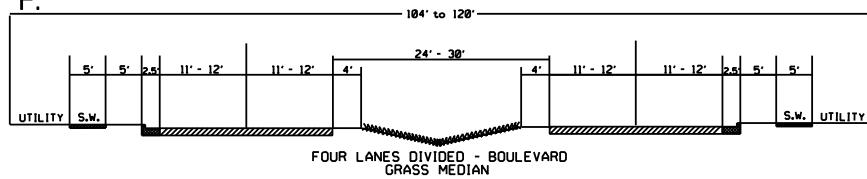


G.

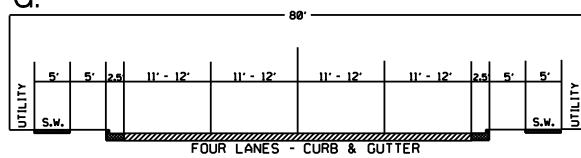


H.

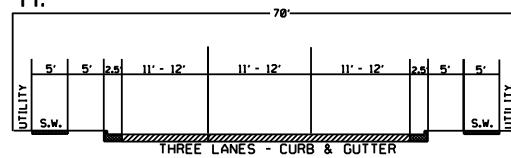


I.

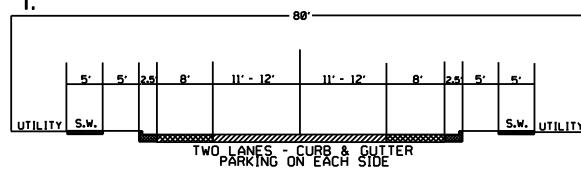


J.

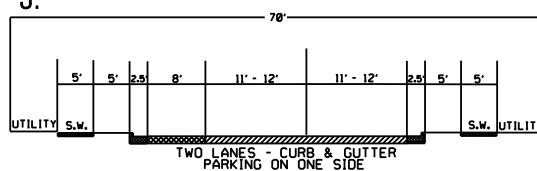

K.

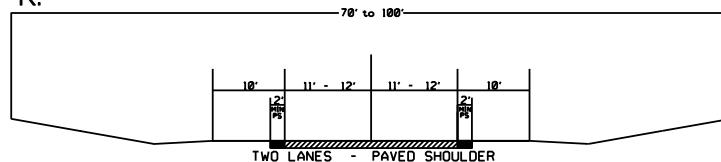


L.

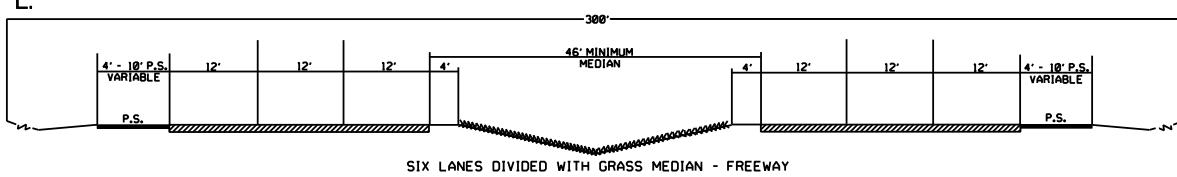


NOT TO SCALE

## TYPICAL ROADWAY CROSS SECTIONS


**A.**

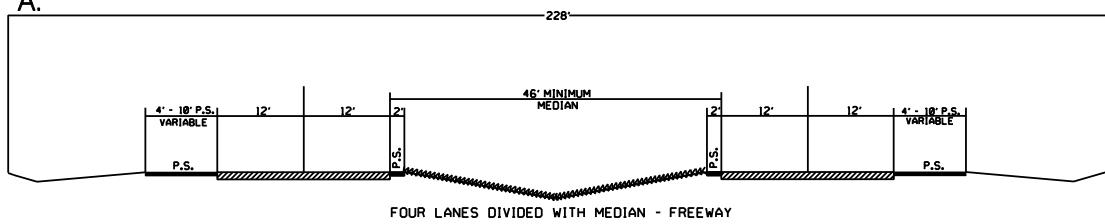


**B.**

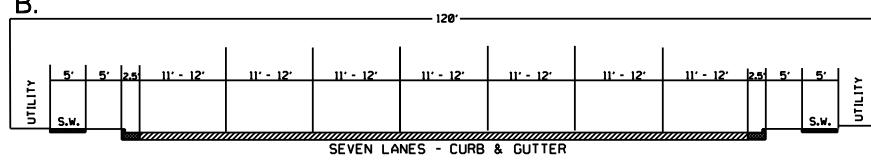


**C.**

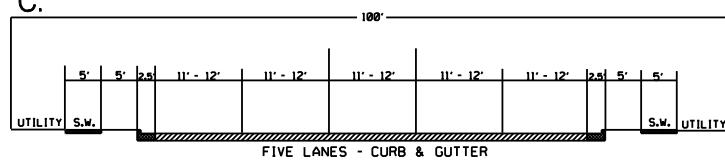

**D.**

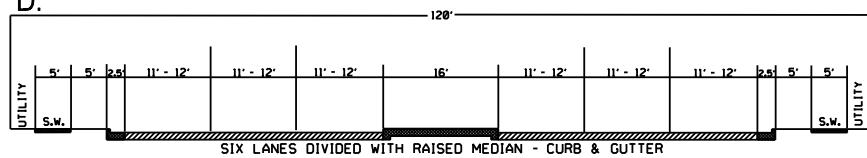

**E.**

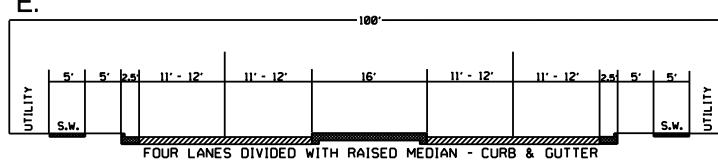

NOT TO SCALE