



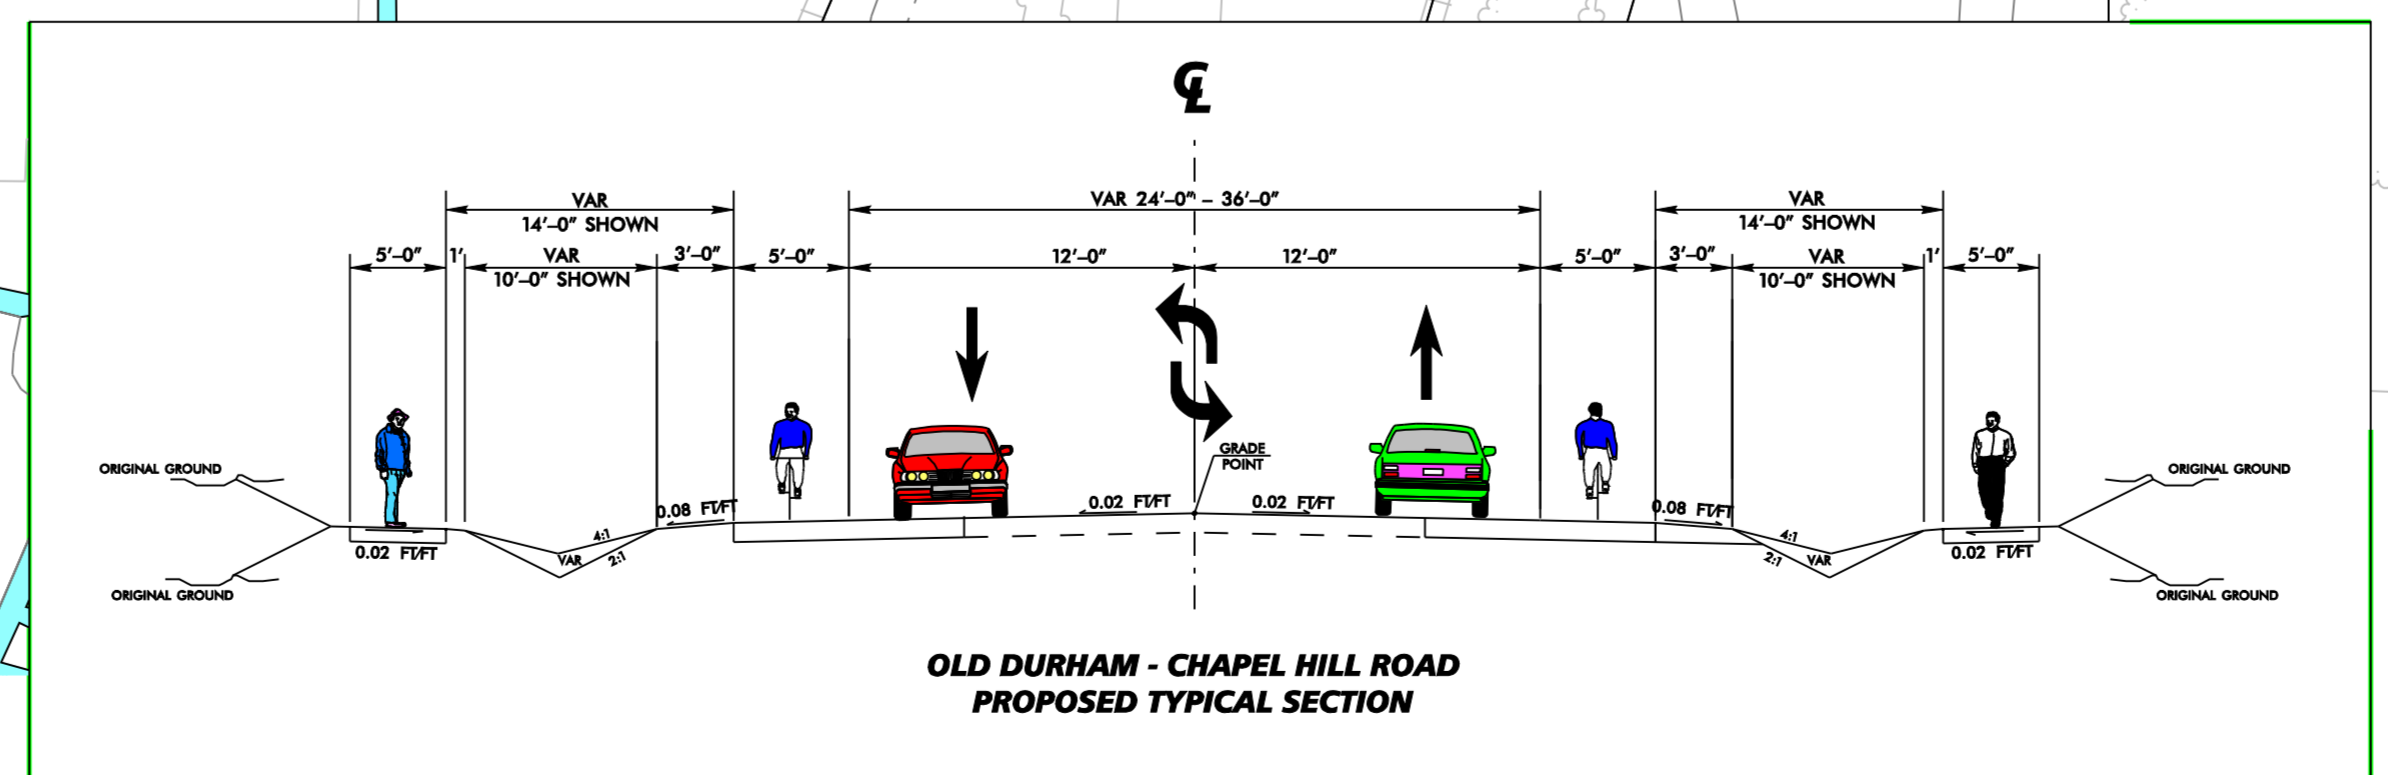

- LEGEND**
- EXISTING SIDEWALK
  - PROPOSED SIDEWALK
  - PROPOSED ROADWAY
  - PROPOSED BIKE PATH
  - HEAVY LANDSCAPING
  - FIRE HYDRANT
  - SANITARY SEWER
  - UTILITY POLE
  - WATER METER
  - PEDESTRIAN LIGHTING

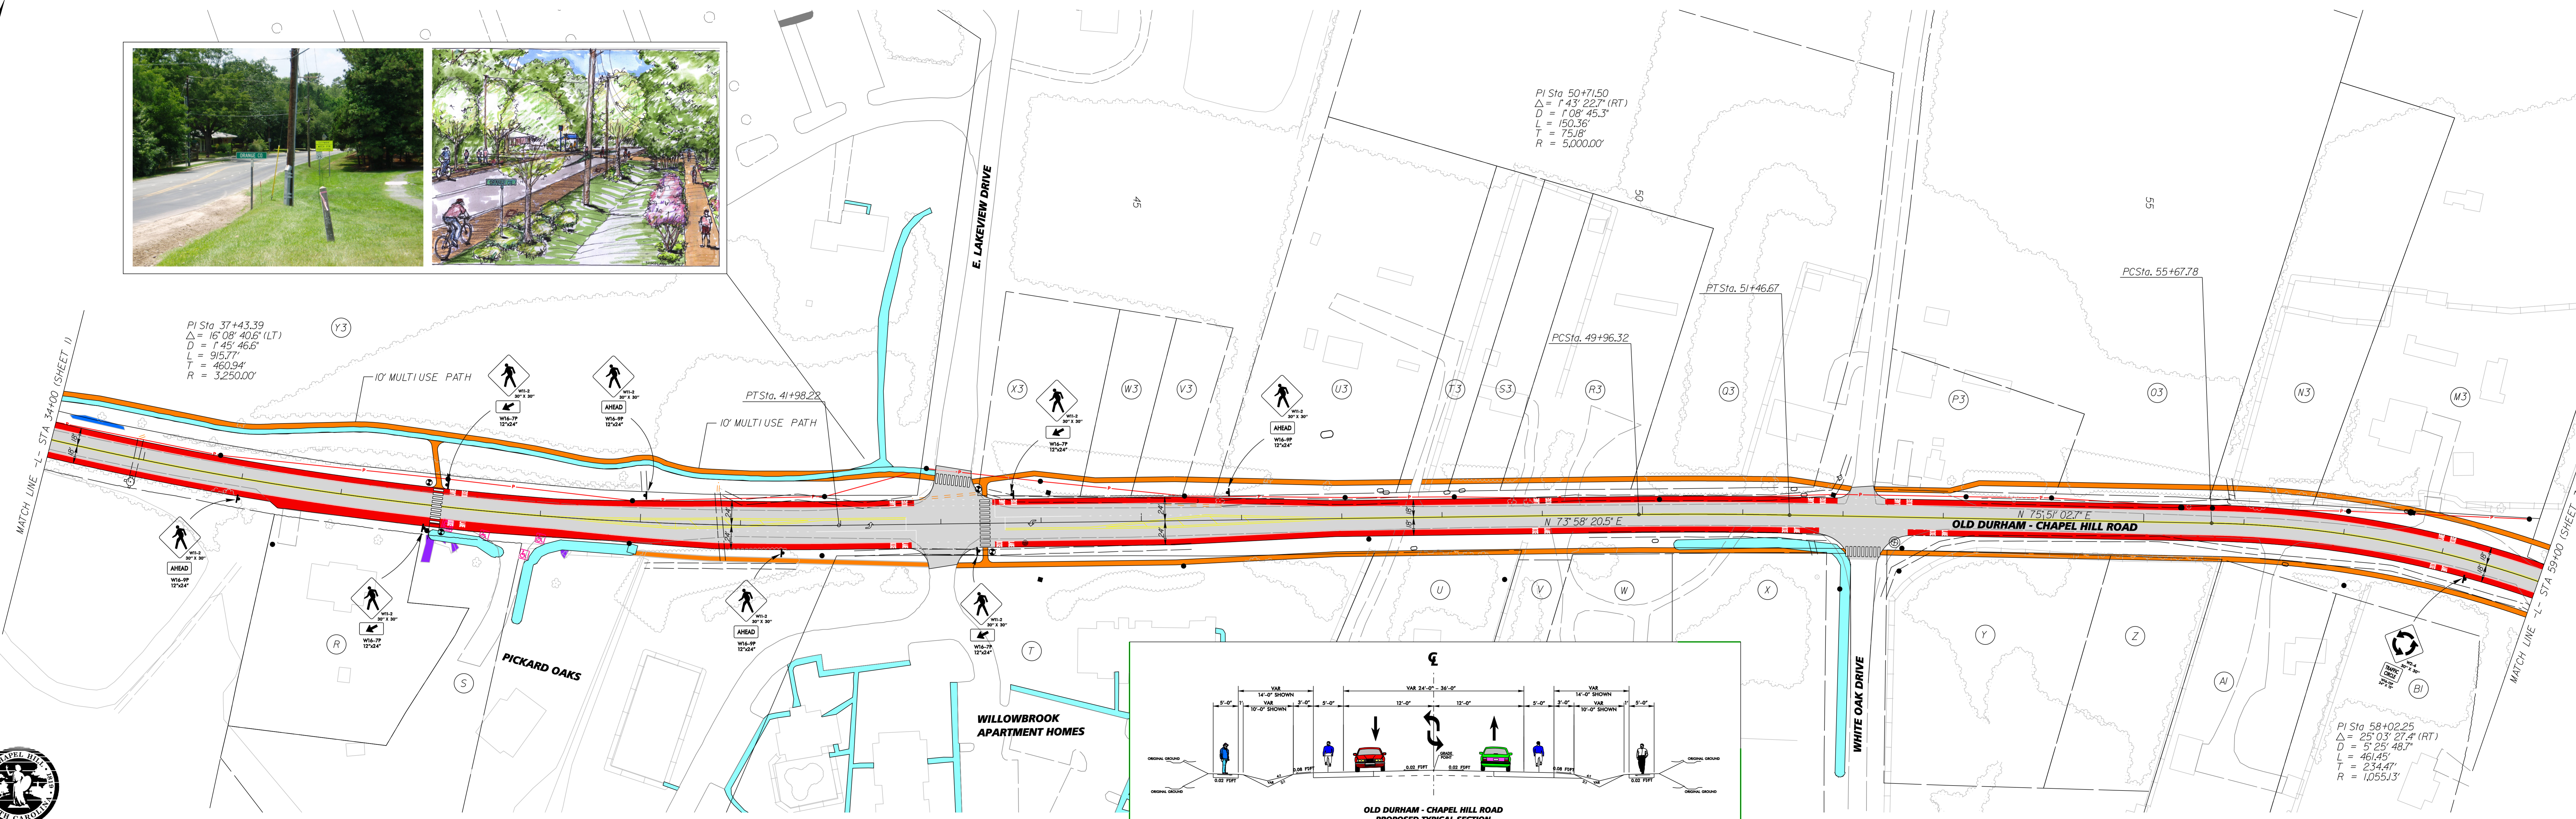

**Old Durham-Chapel Hill Road Bicycle/Pedestrian Constructability Drawings**

