
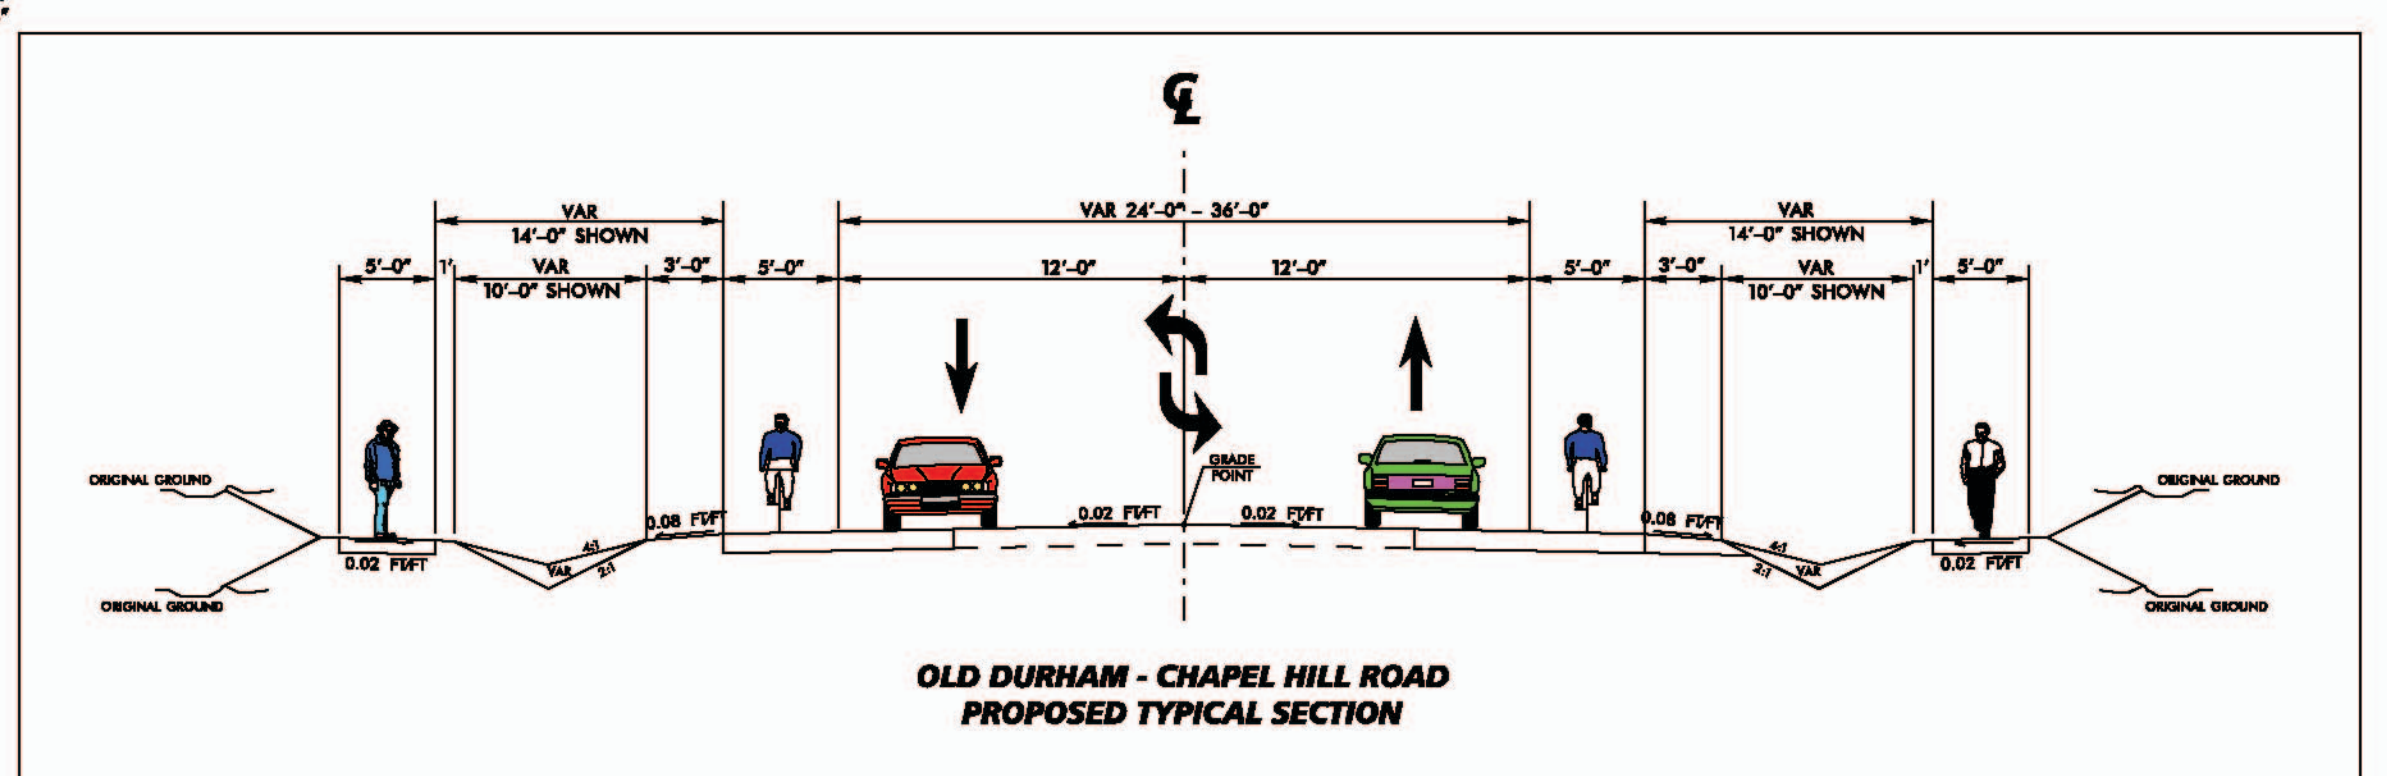


- LEGEND**
- EXISTING SIDEWALK
 - PROPOSED SIDEWALK
 - PROPOSED ROADWAY
 - PROPOSED BIKE PATH
 - HEAVY LANDSCAPING
 - FIRE HYDRANT
 - SANITARY SEWER
 - UTILITY POLE
 - WATER METER
 - PEDESTRIAN LIGHTING

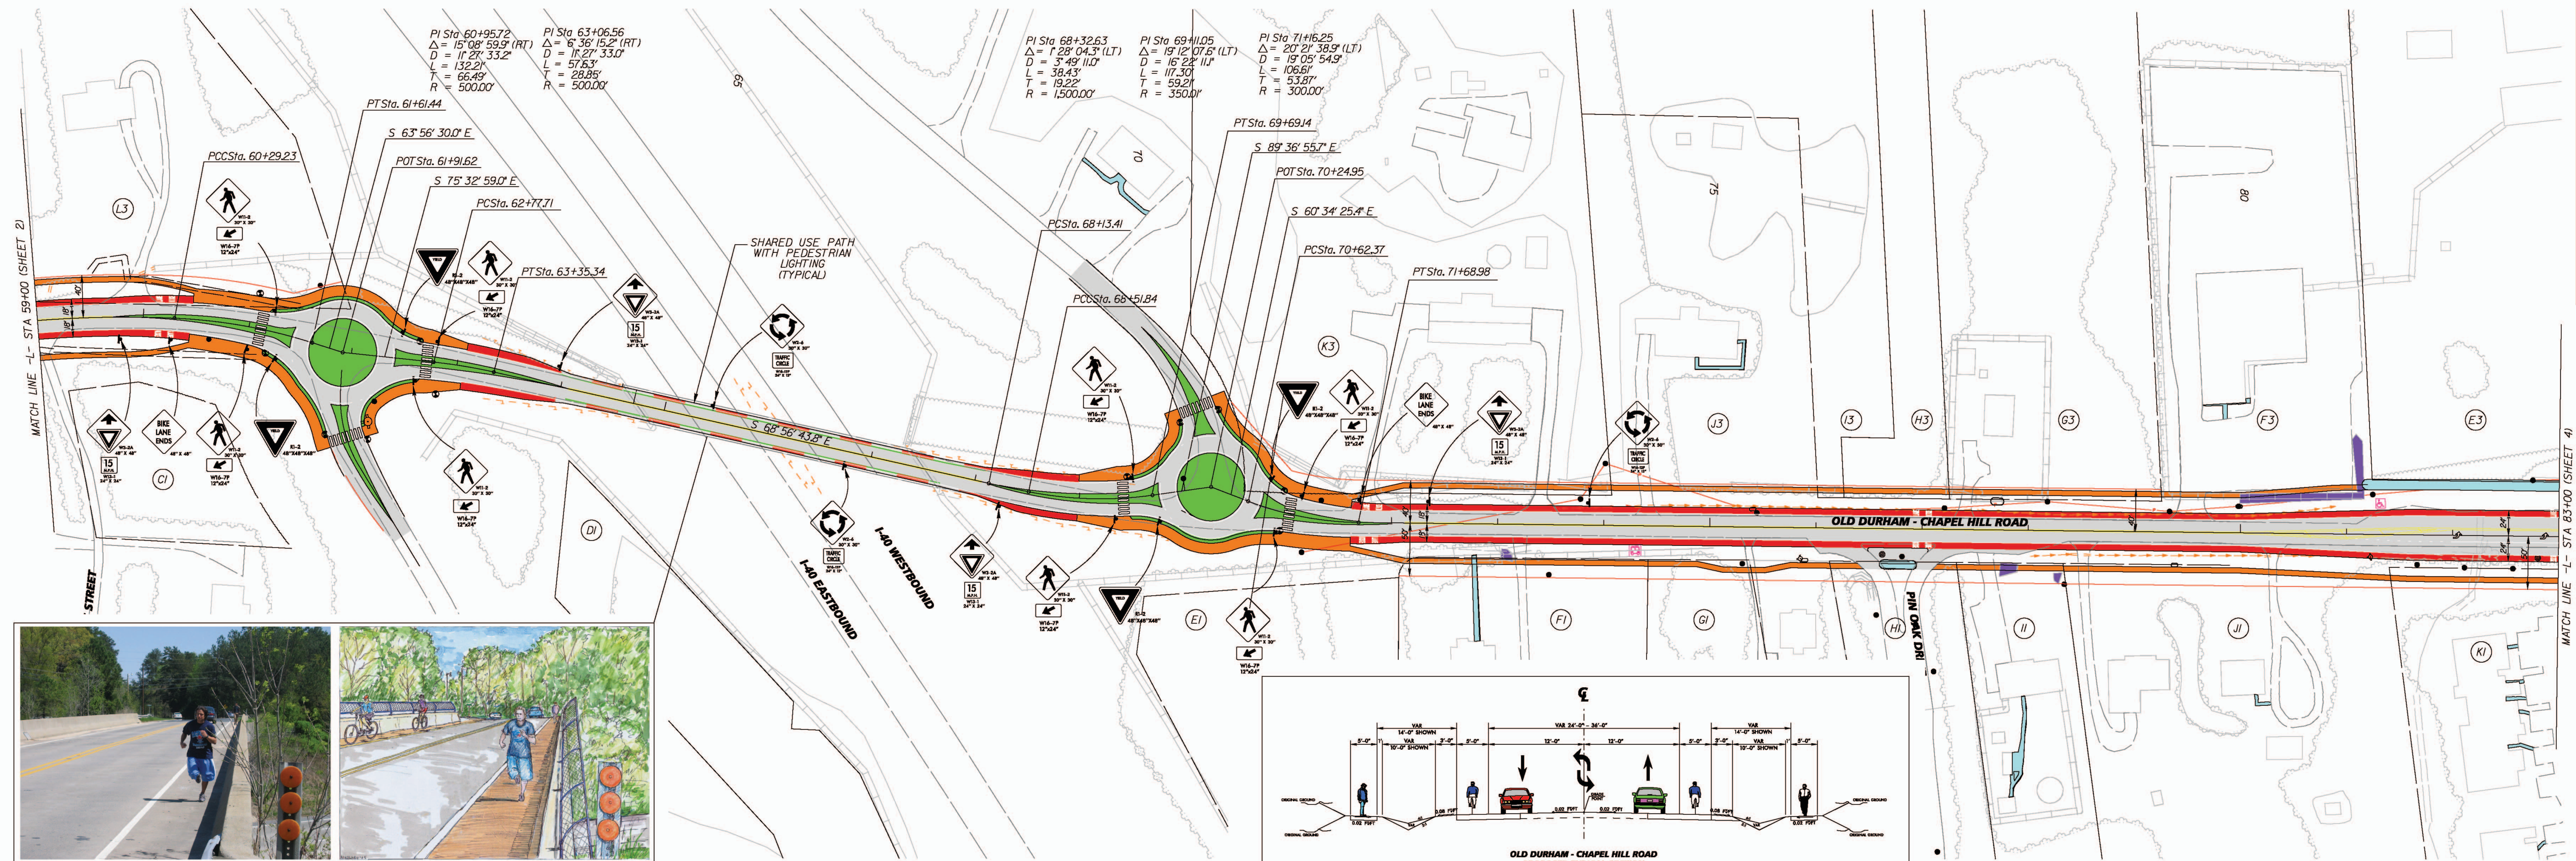

Old Durham-Chapel Hill Road Bicycle/Pedestrian Constructability Drawings